



BASEMENT PLAN 1:100

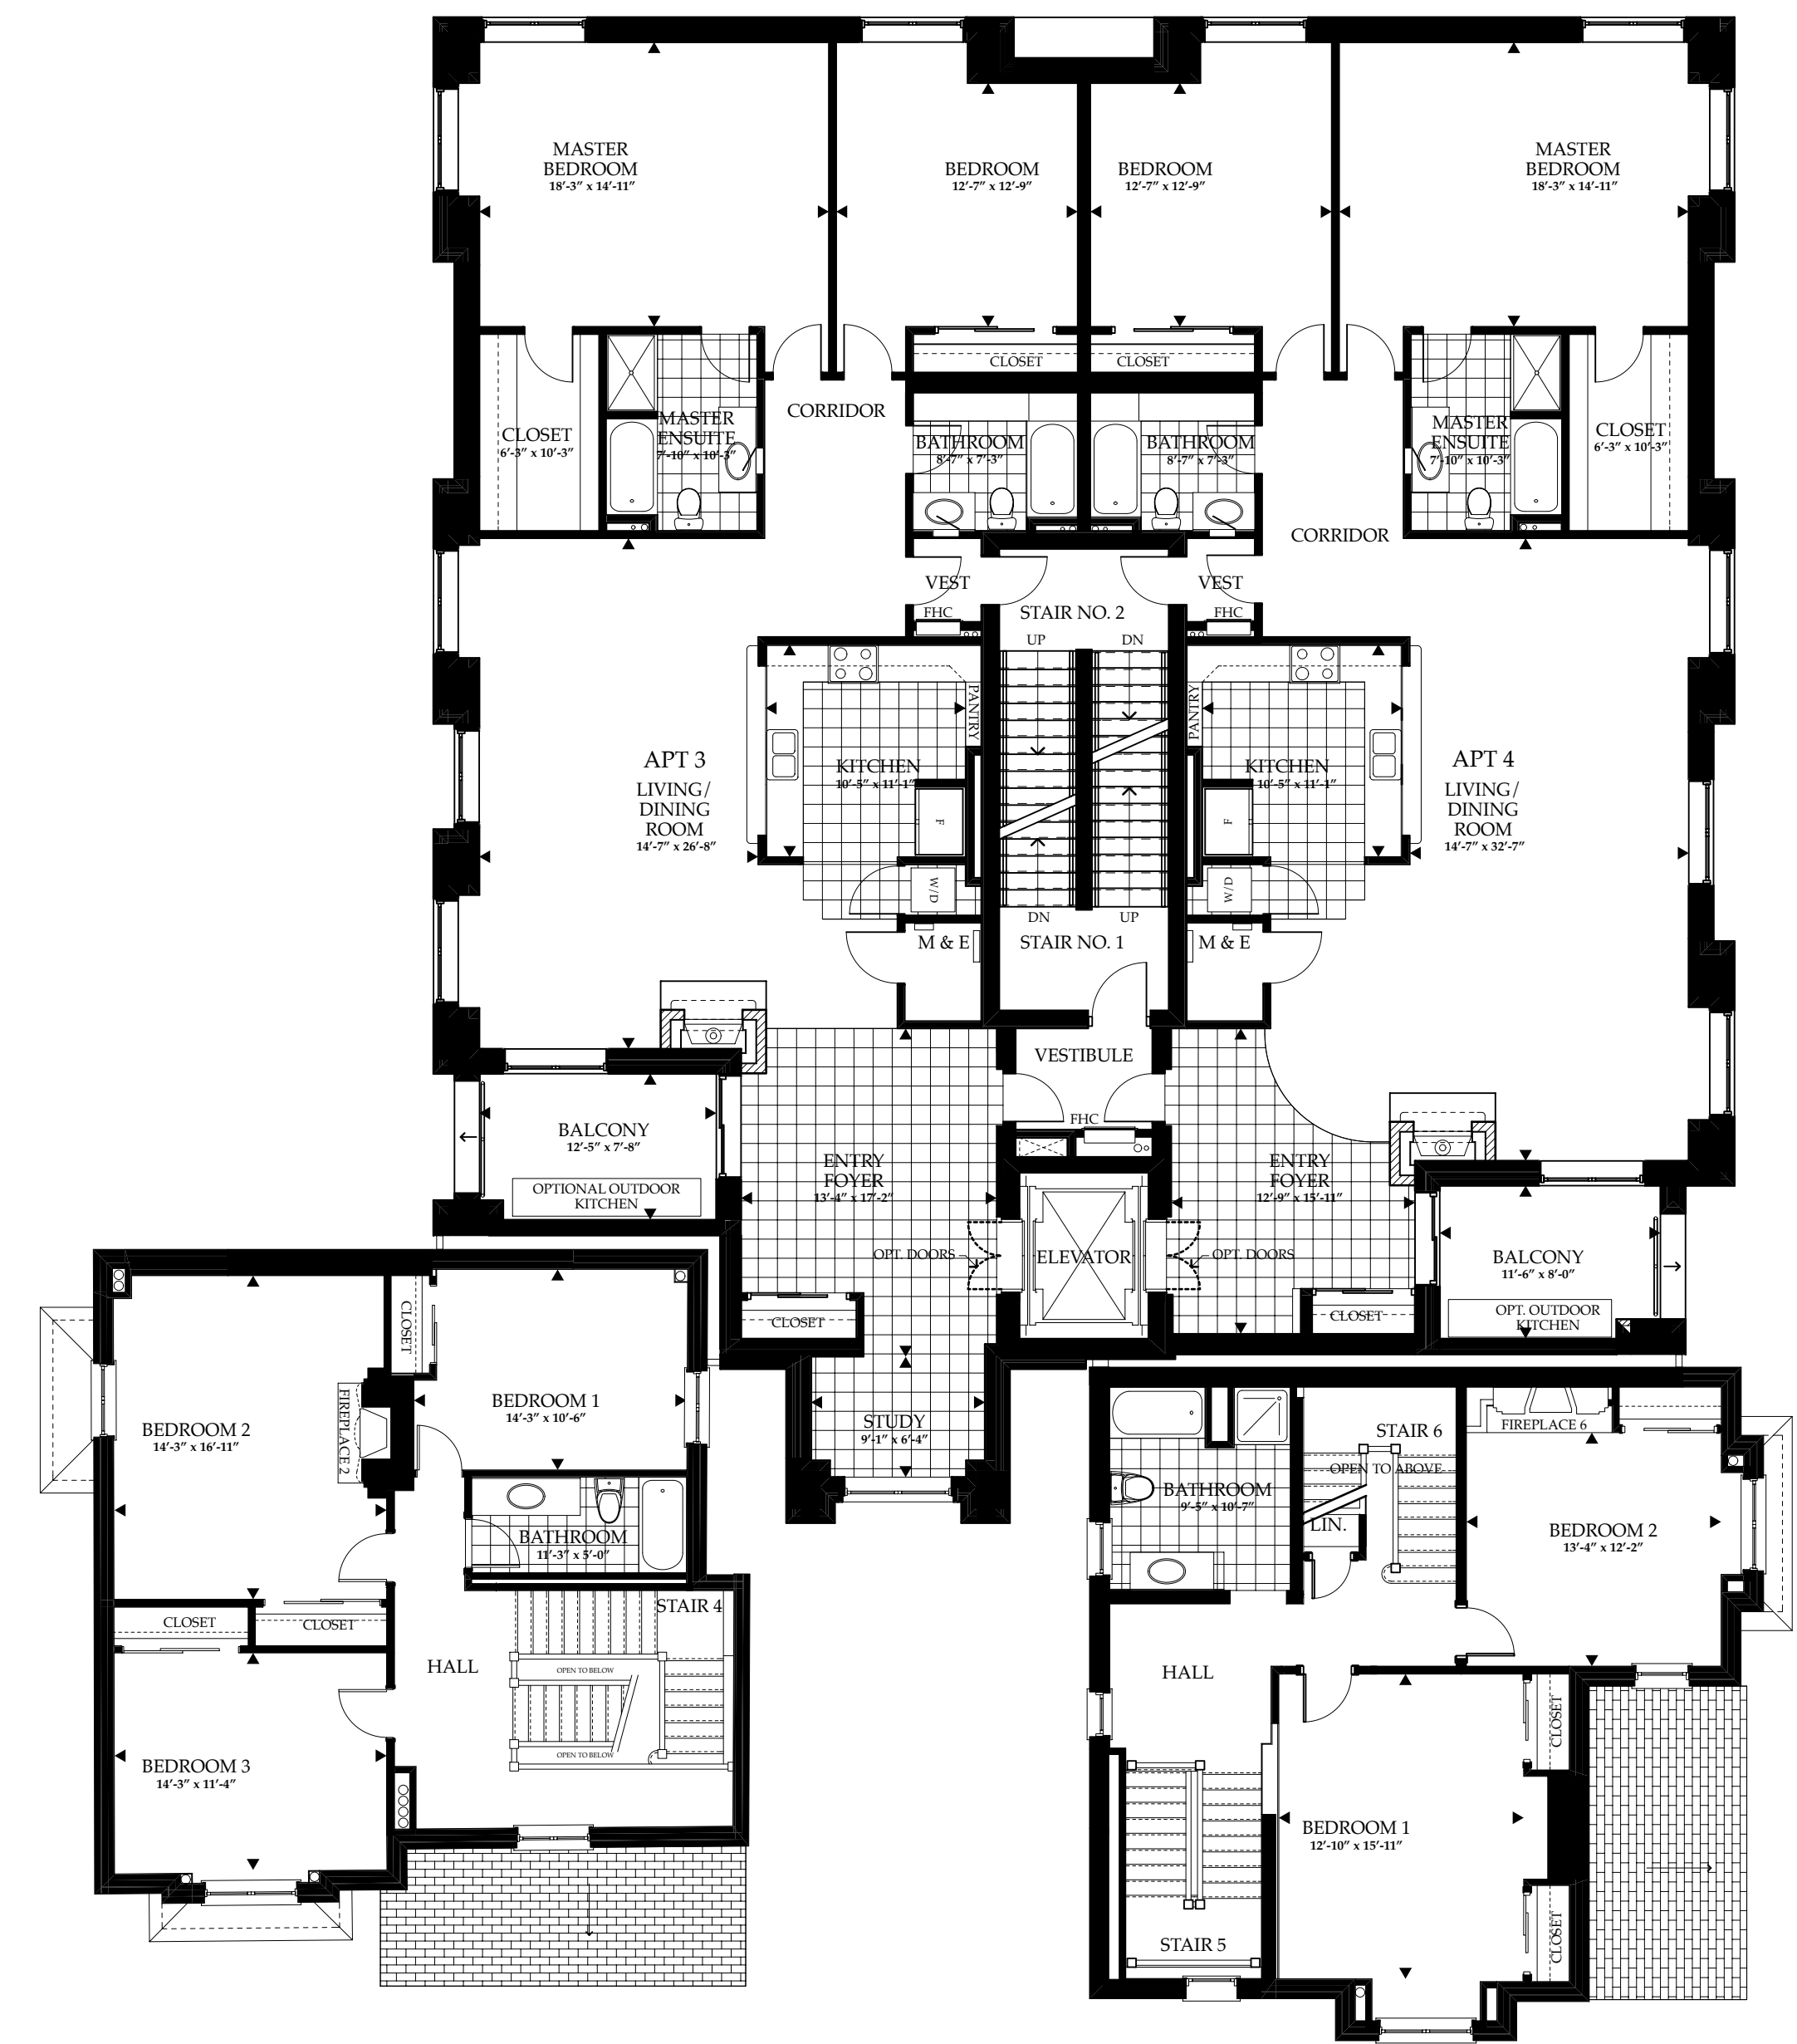


SECOND FLOOR PLAN 1:100

October 18, 2007

A-6

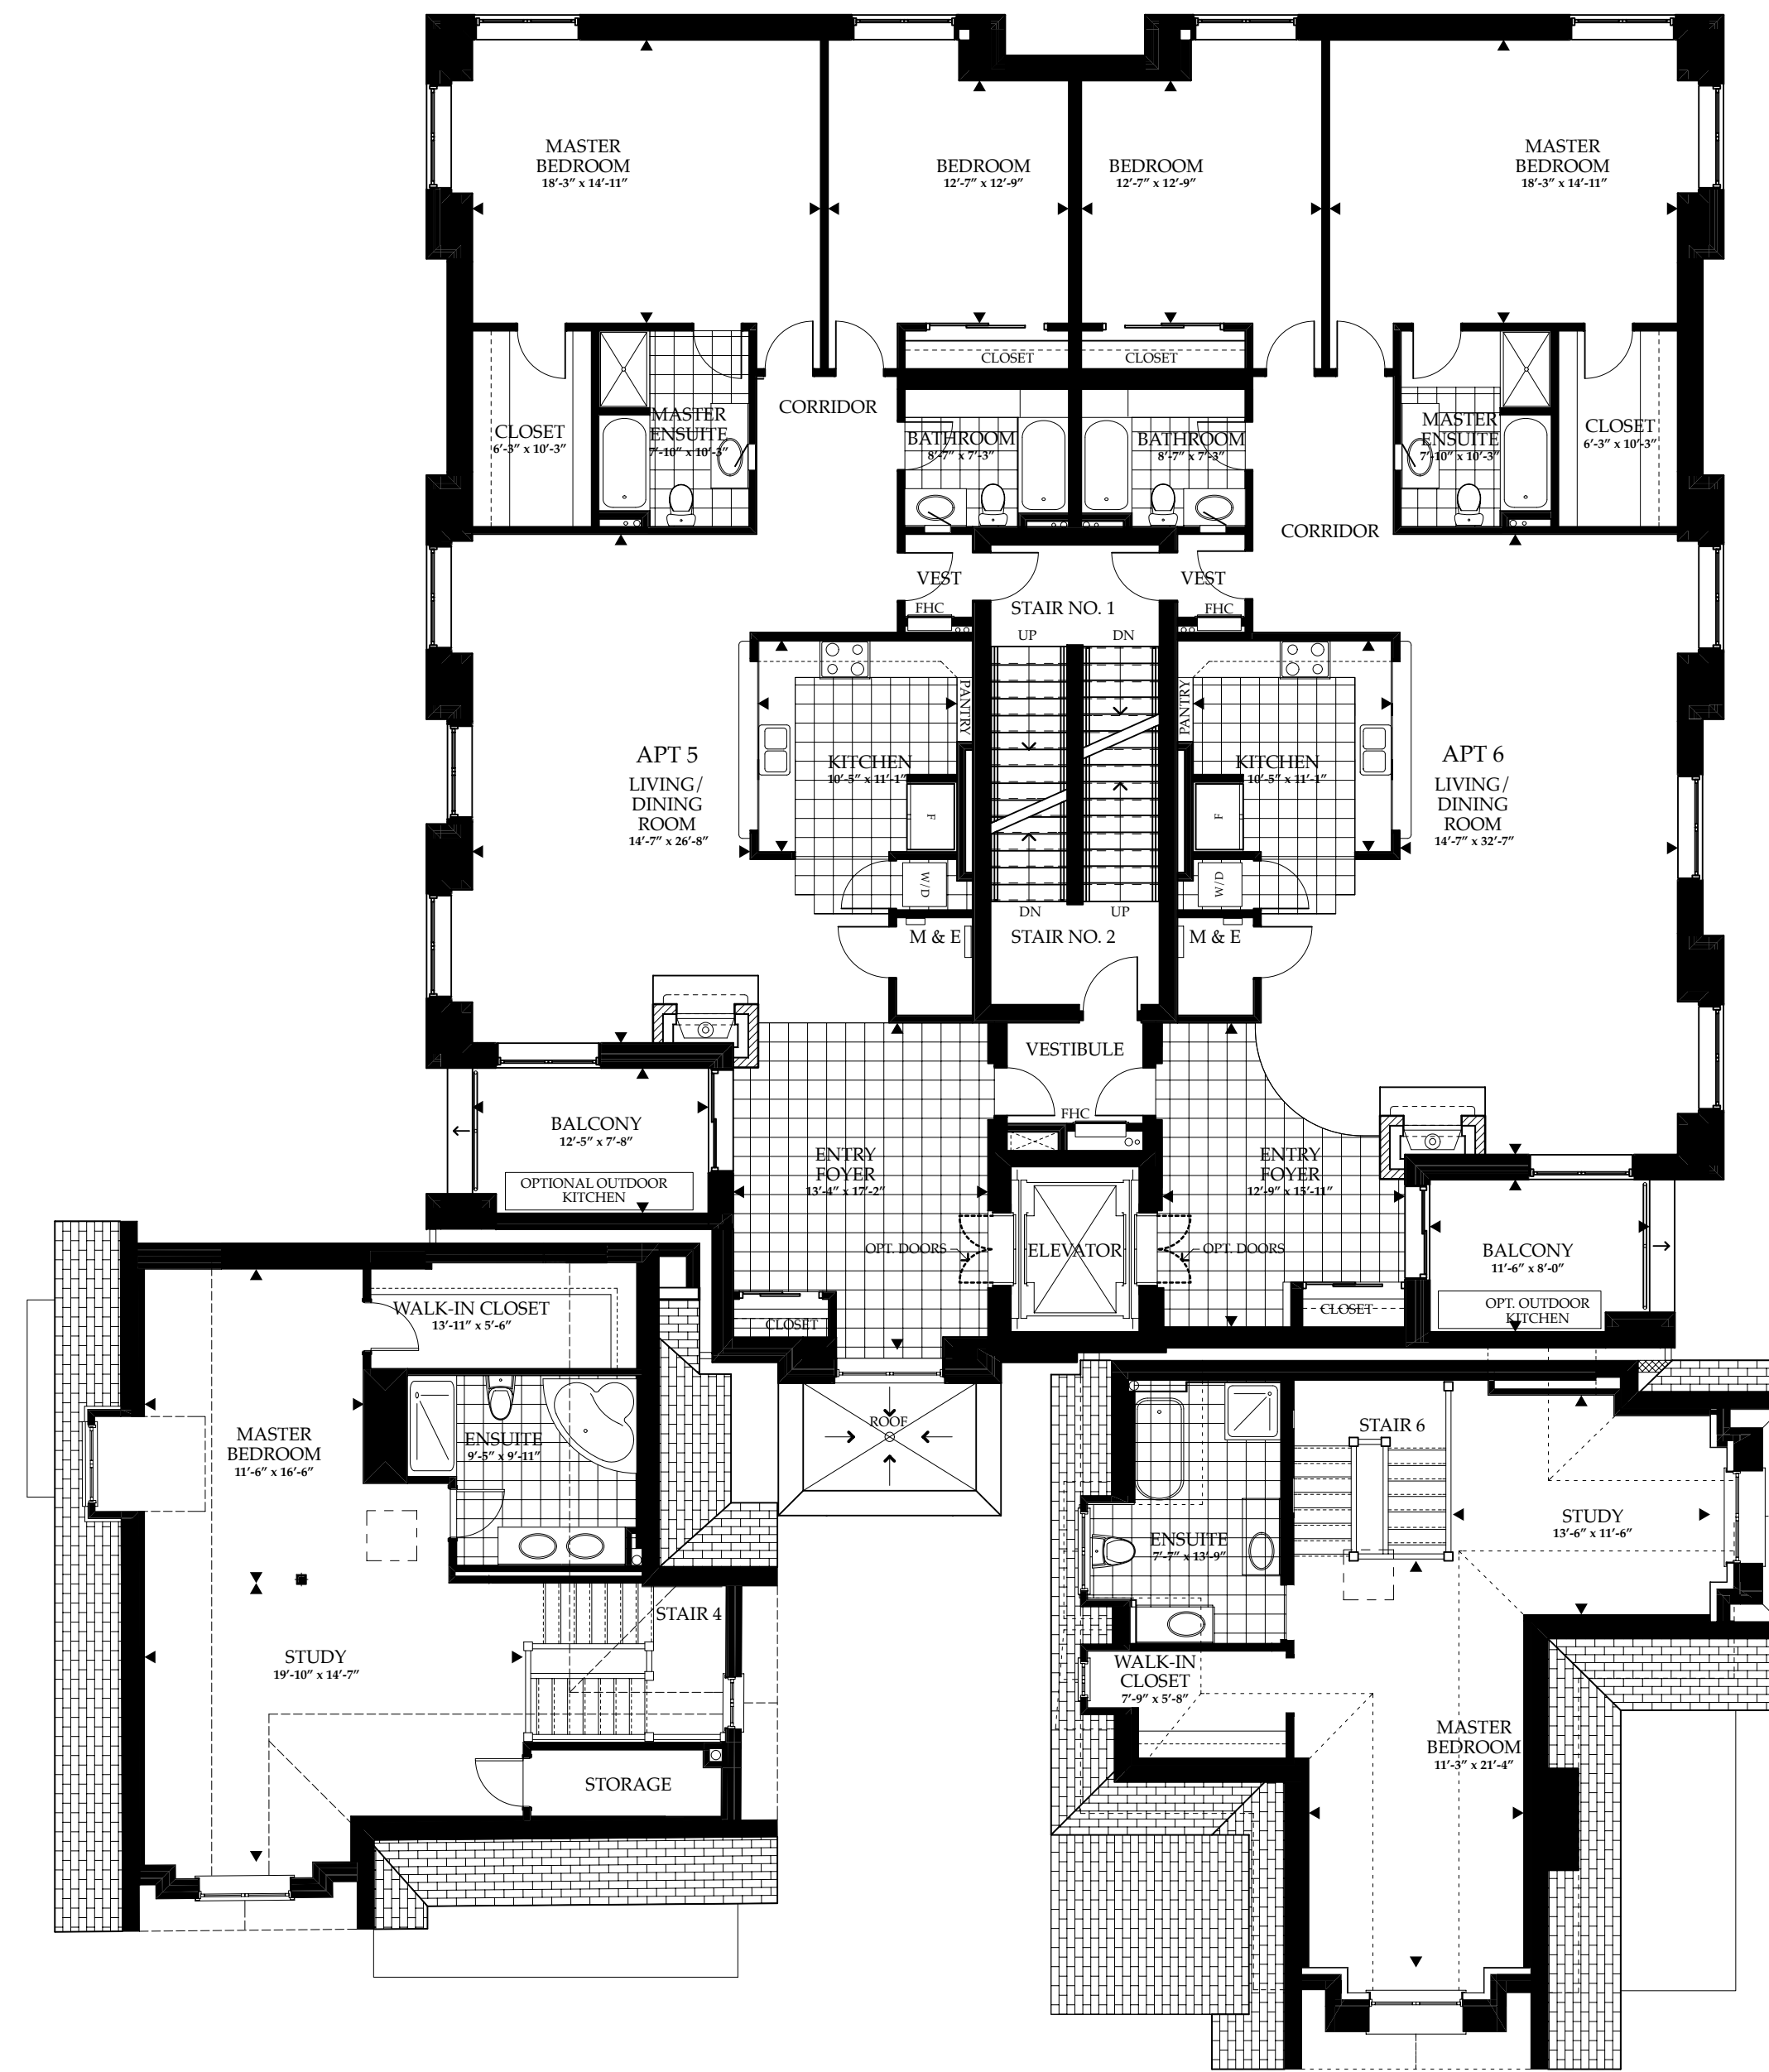

THIRD FLOOR PLAN 1:100

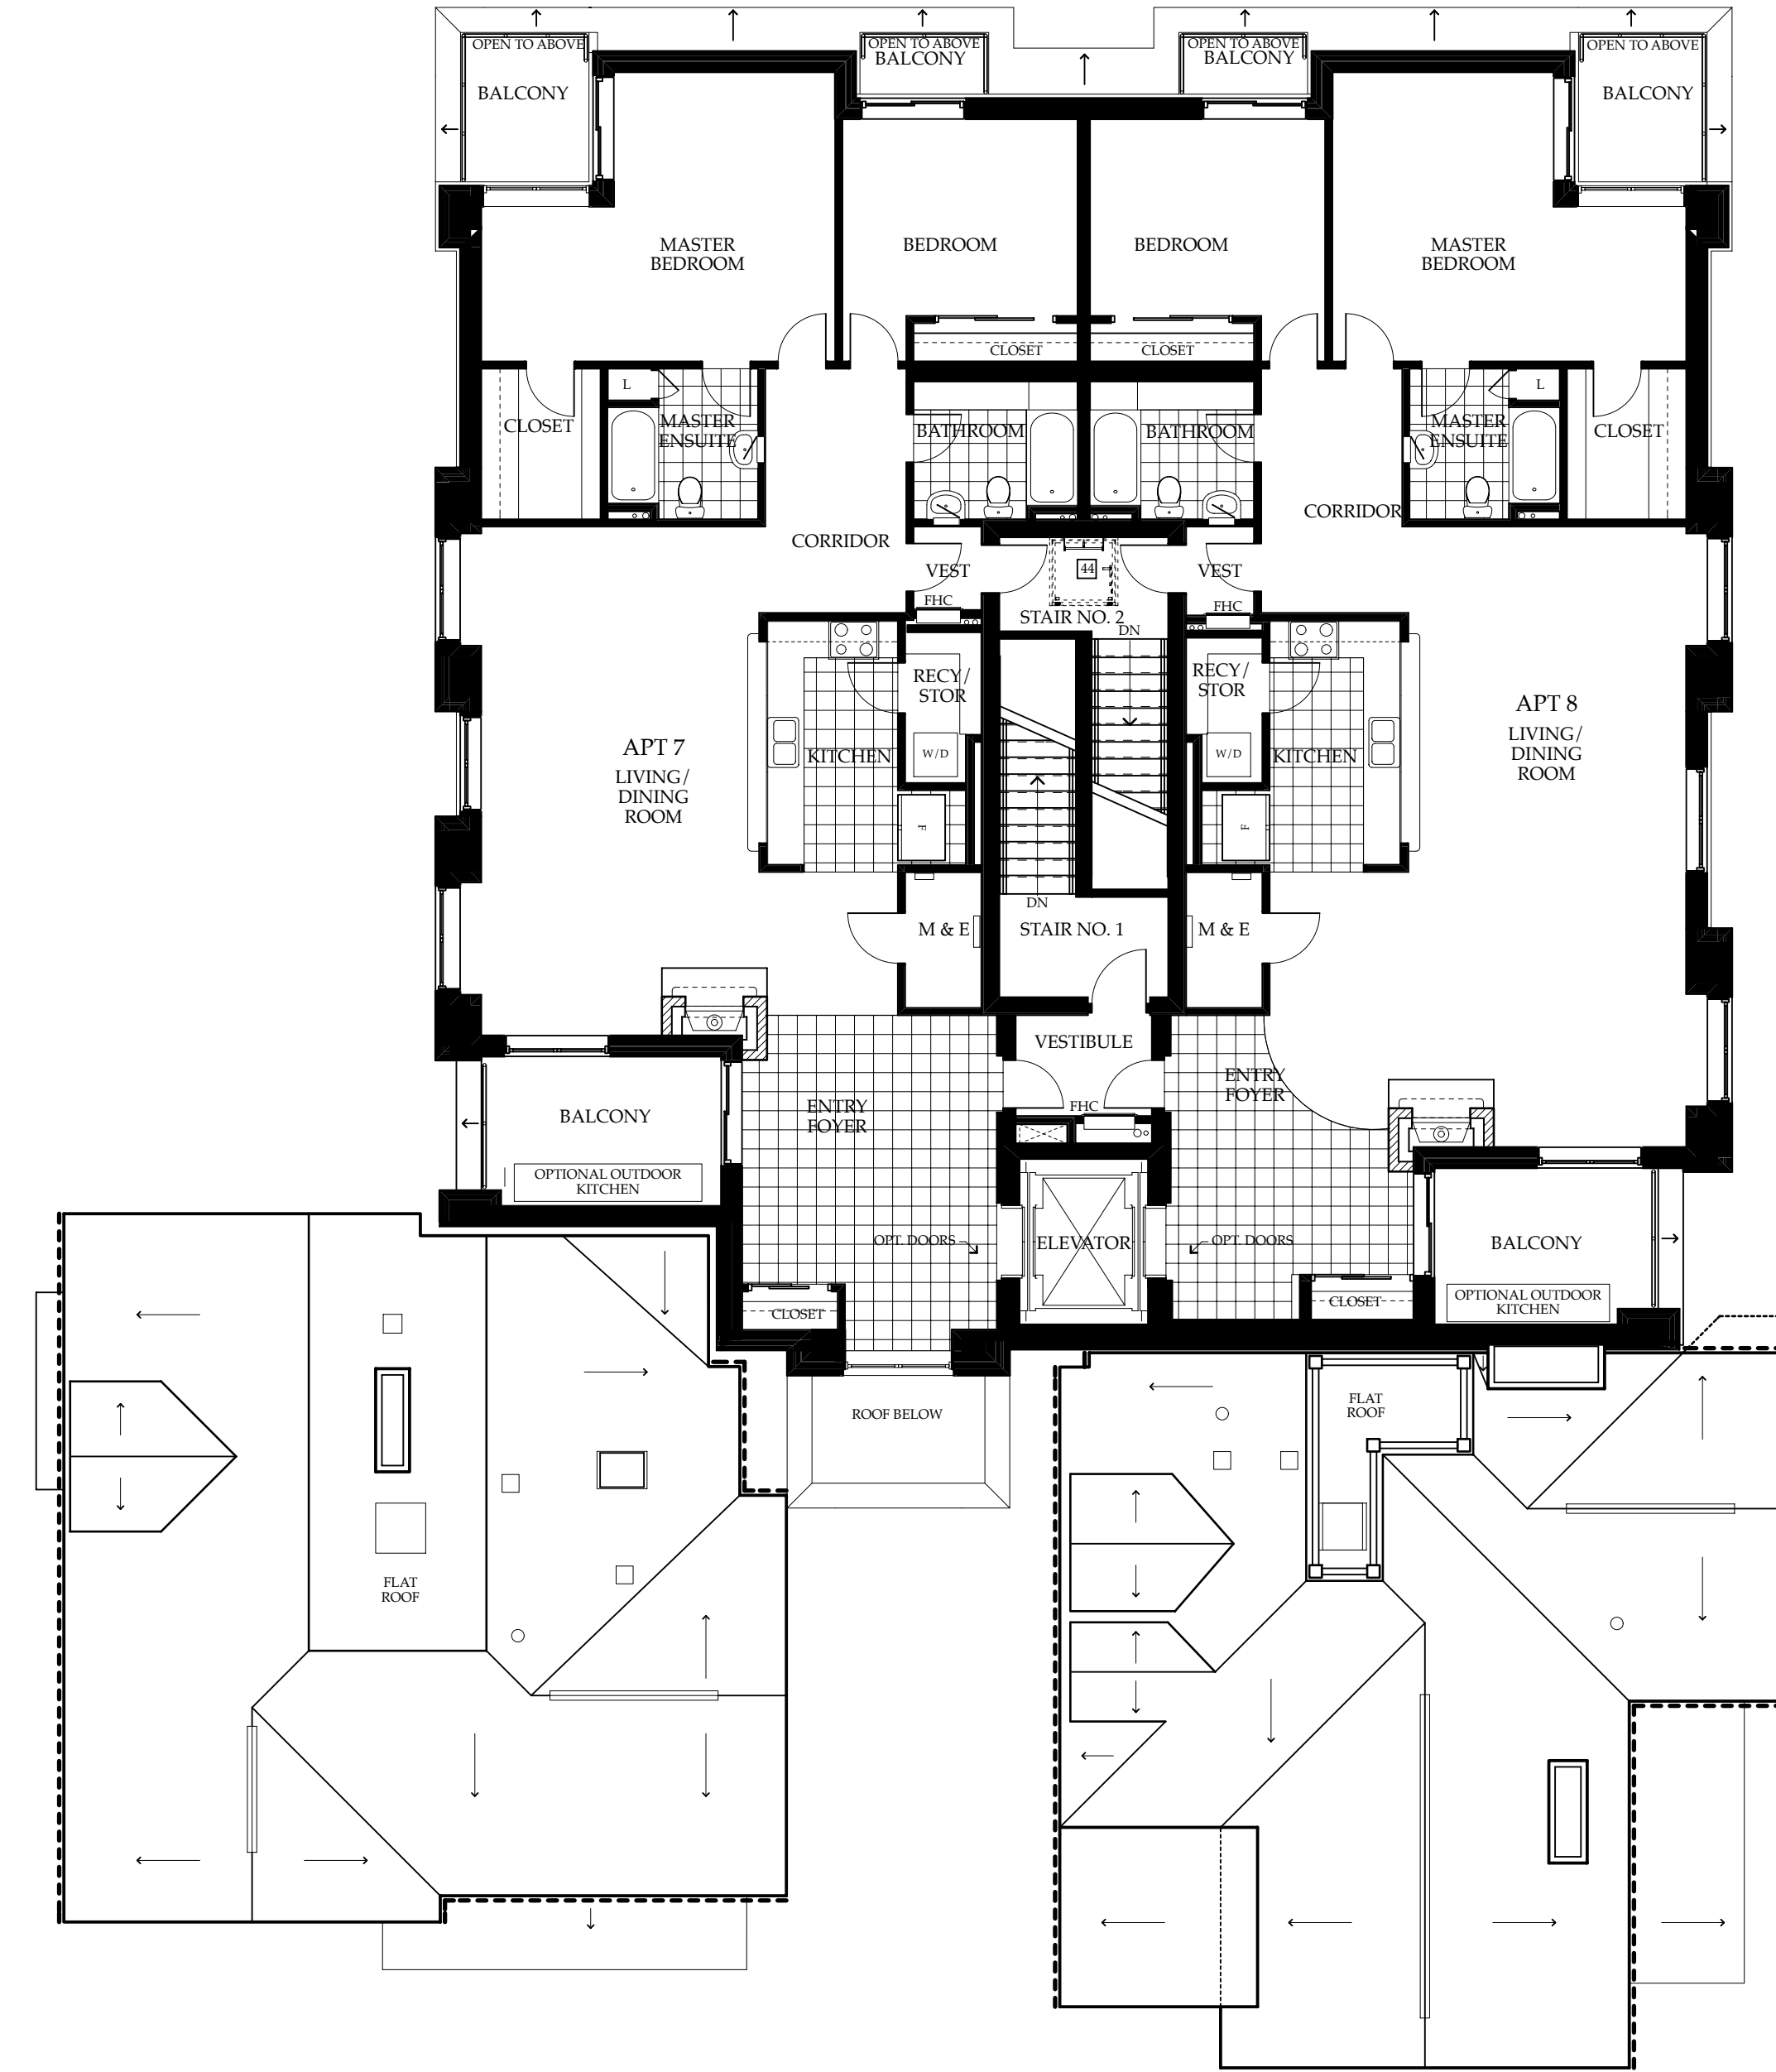

FOURTH FLOOR PLAN 1:100

October 18, 2007

A-7